







THE DRAWINGS AND SPECIFICATIONS ARE INSTRUMENTS OF SERVICE AND SHALL REMAIN THE PROPERTY OF THE ARCHITECT. NO COPIES SHALL BE MADE WITHOUT THE ARCHITECT'S PERMISSION, AND WHEN MADE SHALL BEAR HIS NAME. THE CONTRACTOR SHALL CHECK AND VERIFY ALL DIMENSIONS AND CONDITIONS OF THE SITE AND REPORT ALL ERRORS AND OMISSIONS TO THE ARCHITECT.

DATE	REVISION
MAY 24 2007	OFFICIAL PLAN AMENDMENT
MAY 24 2007	S.P.A SUBMISSION
MAY 24 2007	REZONING SUBMISSION
Sept 19 2008	Review with City Planner
DATE	ISSUED

ONTARIO ASSOCIATION OF ARCHITECTS  
 111 PAVILION BLVD  
 TORONTO, ONTARIO M5S 1B5  
 TEL: 416 967 1833  
 FAX: 416 967 1833  
 WWW.OAA.AS.AA


&CO

2008-09-19 10:00 AM  
 2008-09-19 10:00 AM  
 2008-09-19 10:00 AM

**RESIDENTIAL CONDOMINIUM**  
 2 Neville Park, Toronto ON

**Parking Level Plan**

DATE: February 2007  
 SCALE: 1:200  
 DRAWN: AP, JC  
 CHECKED: MJF  
 PROJ.: 6536

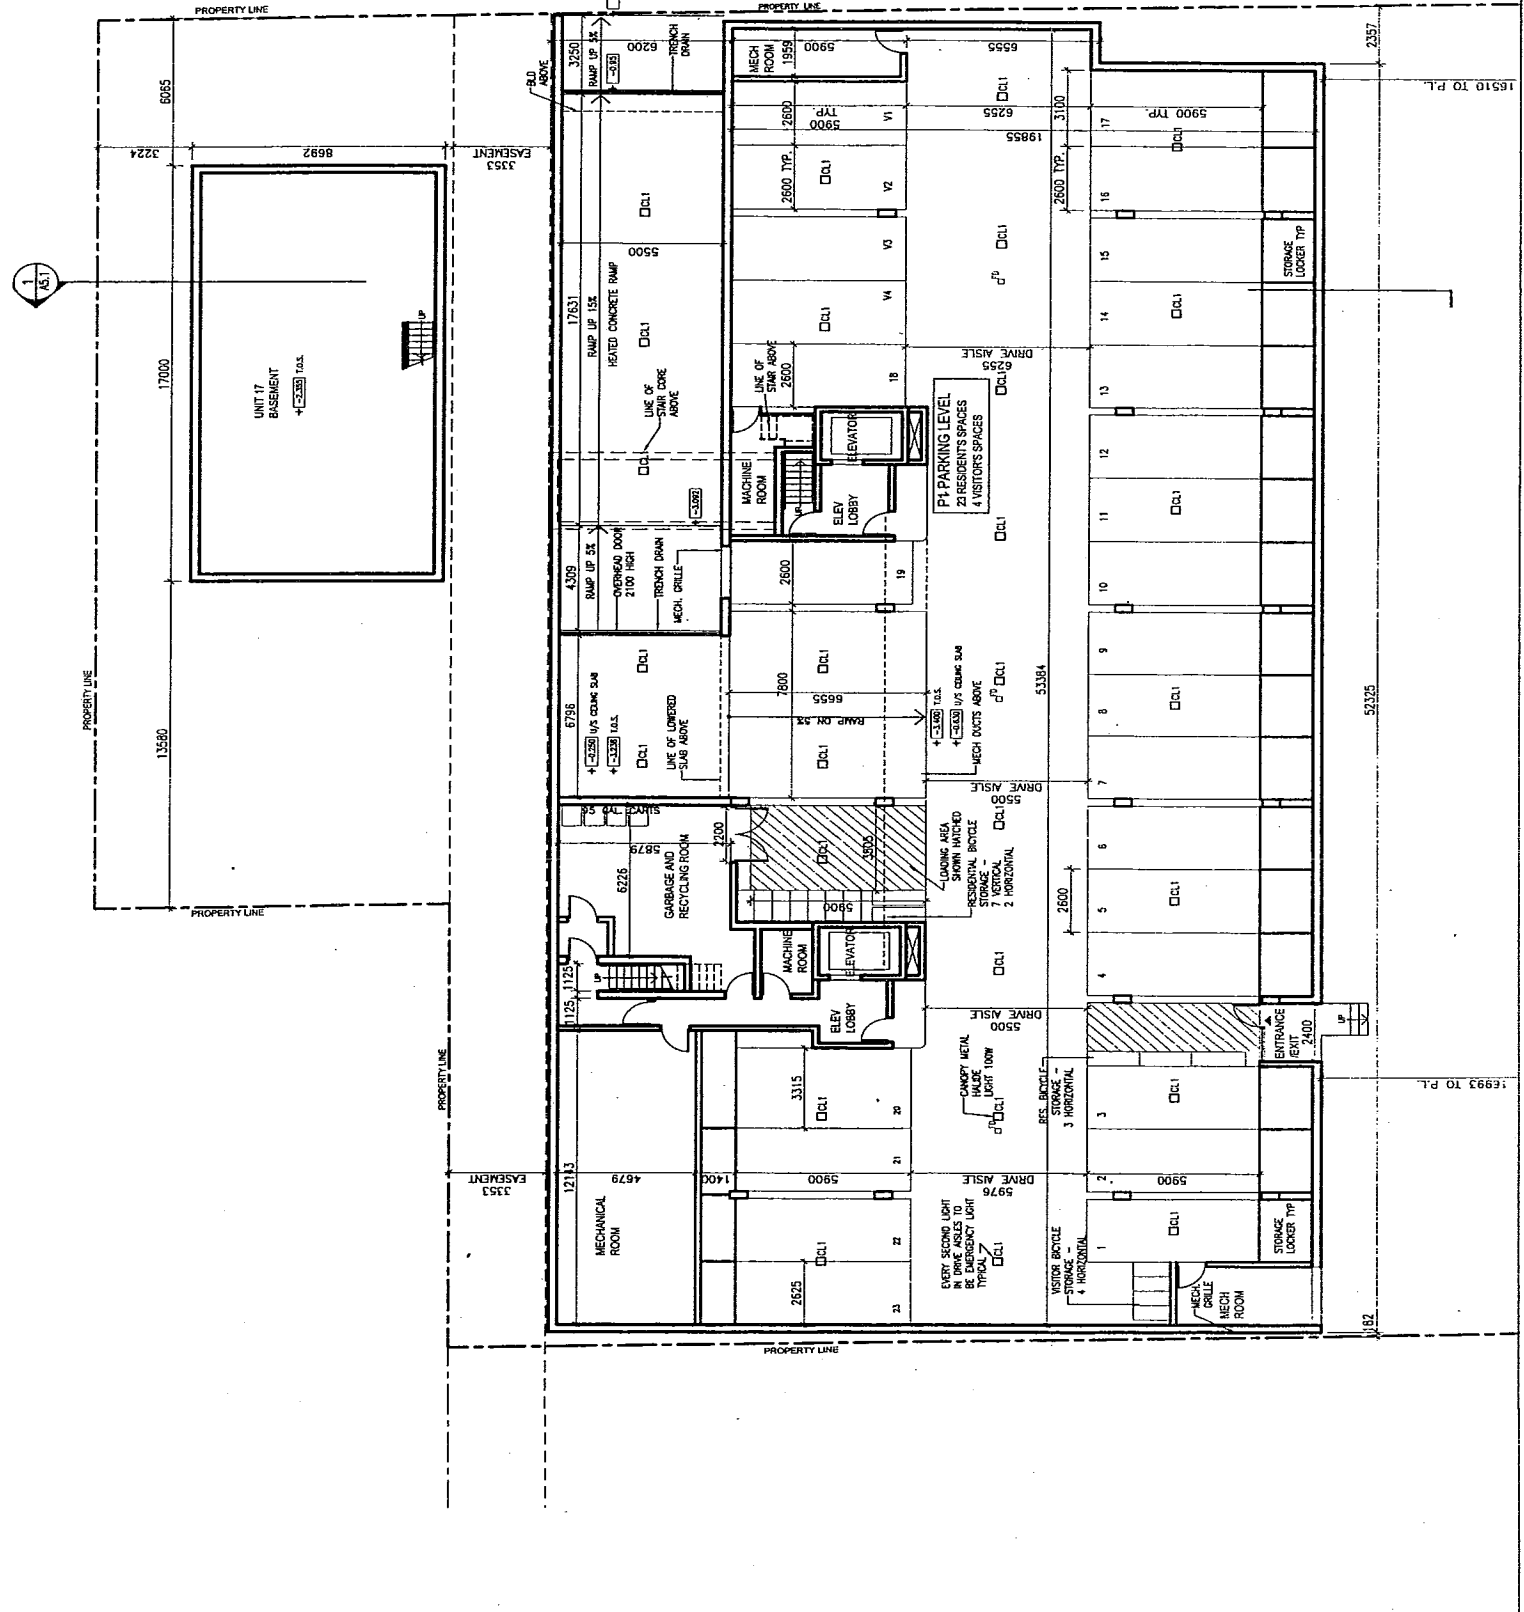

A2.0













SCALE THE DRAWINGS

CONTRACTOR SHALL VERIFY THE DIMENSIONS OF ALL SERVICES AND SHALL BE RESPONSIBLE FOR THE SERVICE AND SHALL BE RESPONSIBLE FOR THE ARCHITECT WHO ALSO PRESERVED COPYRIGHT IN SAME. NO PART OF THIS DRAWING SHALL BE REPRODUCED, COPIED, PERMITTED, AND ANY INQUIRY SHALL BE MADE TO THE ARCHITECT. THE CONTRACTOR SHALL CHECK AND VERIFY ALL DIMENSIONS AND DATA NOTED HEREIN, AND SHALL REPORT ALL ERRORS AND OMISSIONS TO THE ARCHITECT.

DATE REVISED

DATE	REVISED
MAY 24 2007	OFFICIAL PLAN AMENDMENT
MAY 24 2007	S.P.A SUBMISSION
MAY 24 2007	REZONING SUBMISSION
Sept 19 2008	For Review with City Planner
DATE	ISSUED



240 Spadina Avenue, Suite 200  
Toronto, Ontario M5T 2C1  
Tel: 416 593 9788  
Fax: 416 593 9789  
www.eandco.com

**RESIDENTIAL  
CONDOMINIUM**  
2 Neville Park, Toronto ON



North Elevation  
Proposed

DATE: January 2007  
SCALE: 1/200  
DRAWN: AP, JC  
CHECKED: MUF  
PROJ: 0530  
DWG NO: **A4.1**

